
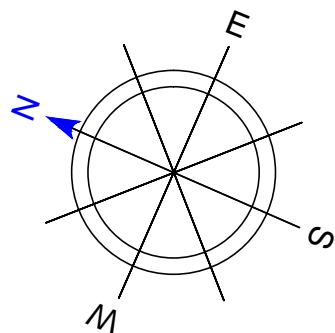


Central industrial rail siding base project in Jvari
 Genpaln
 ცენტრალური საწარმოო სარკინიგზო ბაზის პროექტი ჯვარში
 გენგეგმა

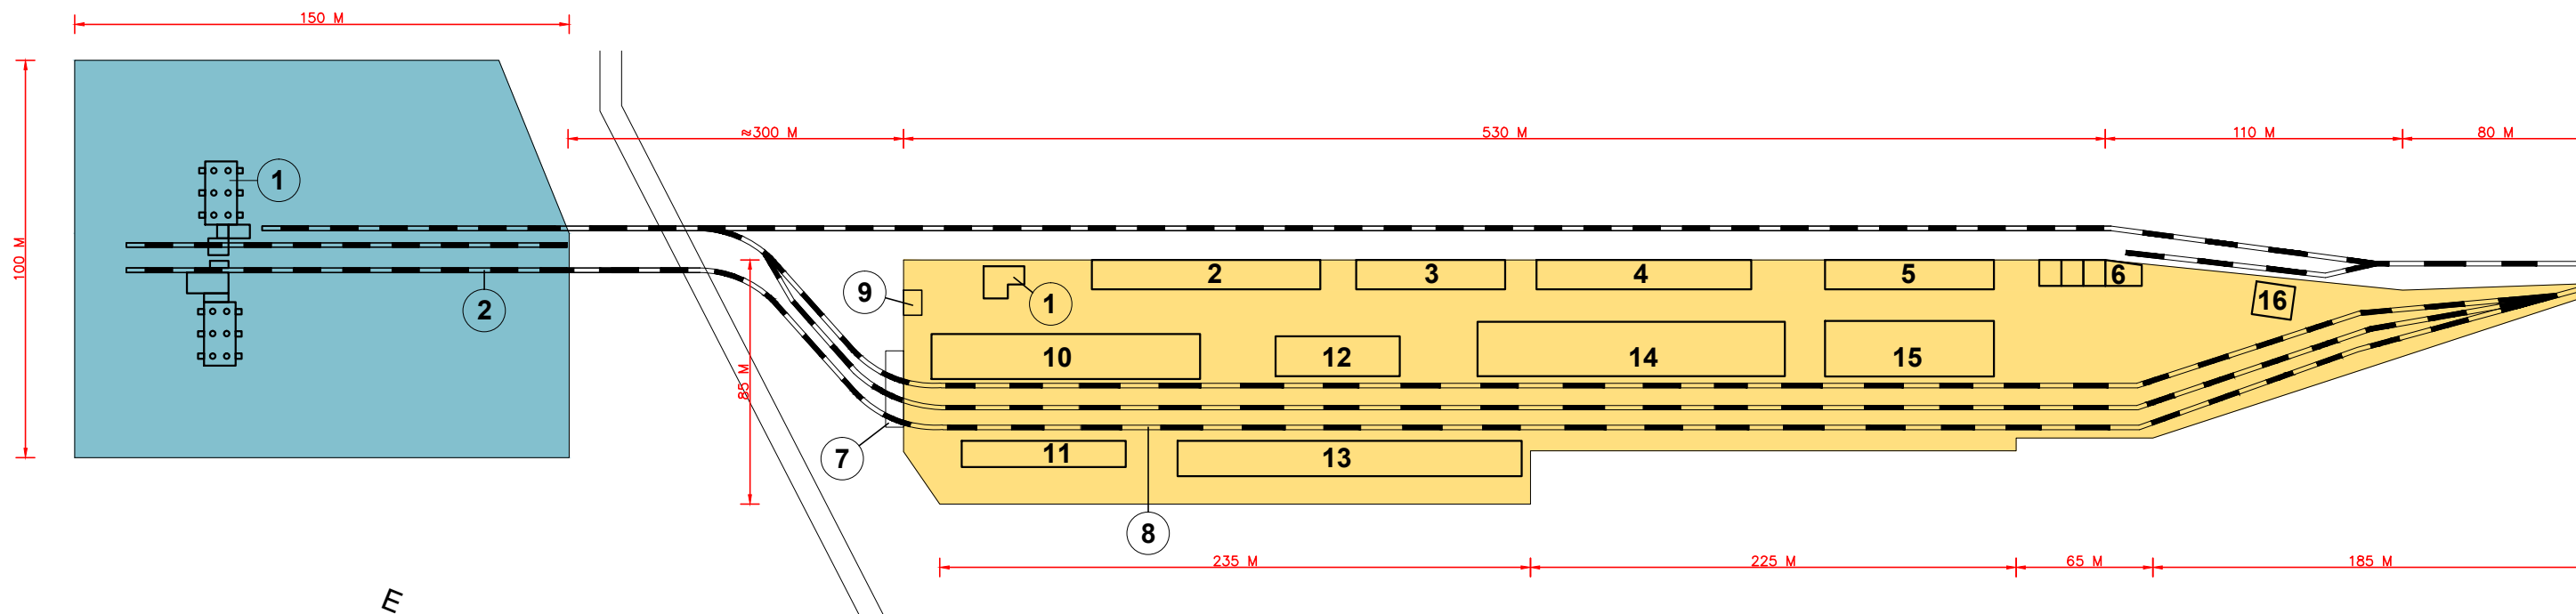

Enterprises:

- Receiving unit of cement
- The central base

Explication

#	N A M E
	Receiving unit of cement transferred to JSC "Jvari-94"
1	Bins for receiving cement
2	Railway siding
	The central base transferred to JSC "Jvari-94"
1	Autoweights
2	Warehouse for pipes
3	Warehouse for building materials
4	Closed warehouse for electro materials
5	Closed warehouse for spare materials
6	Warehouse for cement and plaster
7	Administrative building
8	Railway siding
9	Sentry-box
10	Open warehouse for metal products
11-15	Warehouses for other building materials and equipment

Basic indices

ძირითადი მაჩვენებლები

- territory -80 th. m²
- concret unit -90 th. m³/year
- cement store - 1200 t
- transport enterprise - 300 units
- mechanism enterpricise - 100 units
- woodworking enterpricise- 12th.t./year
- rail siding - 3,4 km
- ტერიტორია-80ათ.მ²
- ბეტონის კვანძი-90,მ³/ათ
- ცემენტის საწყობი- 1200ტ.
- ტრანსპორტის საწარმო -300 ერთ.
- მექანიზმების საწარმო-100 ერთ.
- ხის დამამუშავებელი საწარმო-12 ათ. მ³/წ
- სარკინიგზო ჩიხები- 3,4 კმ.

Tbilisi Branch of Orgergomesheni	
ორგანერგომენის თბილისის ფილიალი	
Chief engineer of project პრ.ბი. ინჟინერი	L. Mkovkin ლ. მკოვკინი
Executer შემსრულებელი	I. Aglamozov ი. აგლამაზოვი